







A PROJECT FOR:  
CITY OF LEEDS, AL




THESE DRAWINGS ARE AN INSTRUMENT OF SERVICE AND ARE THE PROPERTY OF HAGERCO, LLC. NO REPRODUCTION OR USE OF DESIGN CONCEPTS ARE ALLOWED WITHOUT THE WRITTEN PERMISSION OF HAGERCO, LLC. ANY VIOLATION OF THIS COPYRIGHT SHALL BE SUBJECT TO LEGAL ACTION.  
© COPYRIGHT 2025

REGISTERED PROFESSIONAL ENGINEER  
No. 24699  
K. Hager  
07/28/25

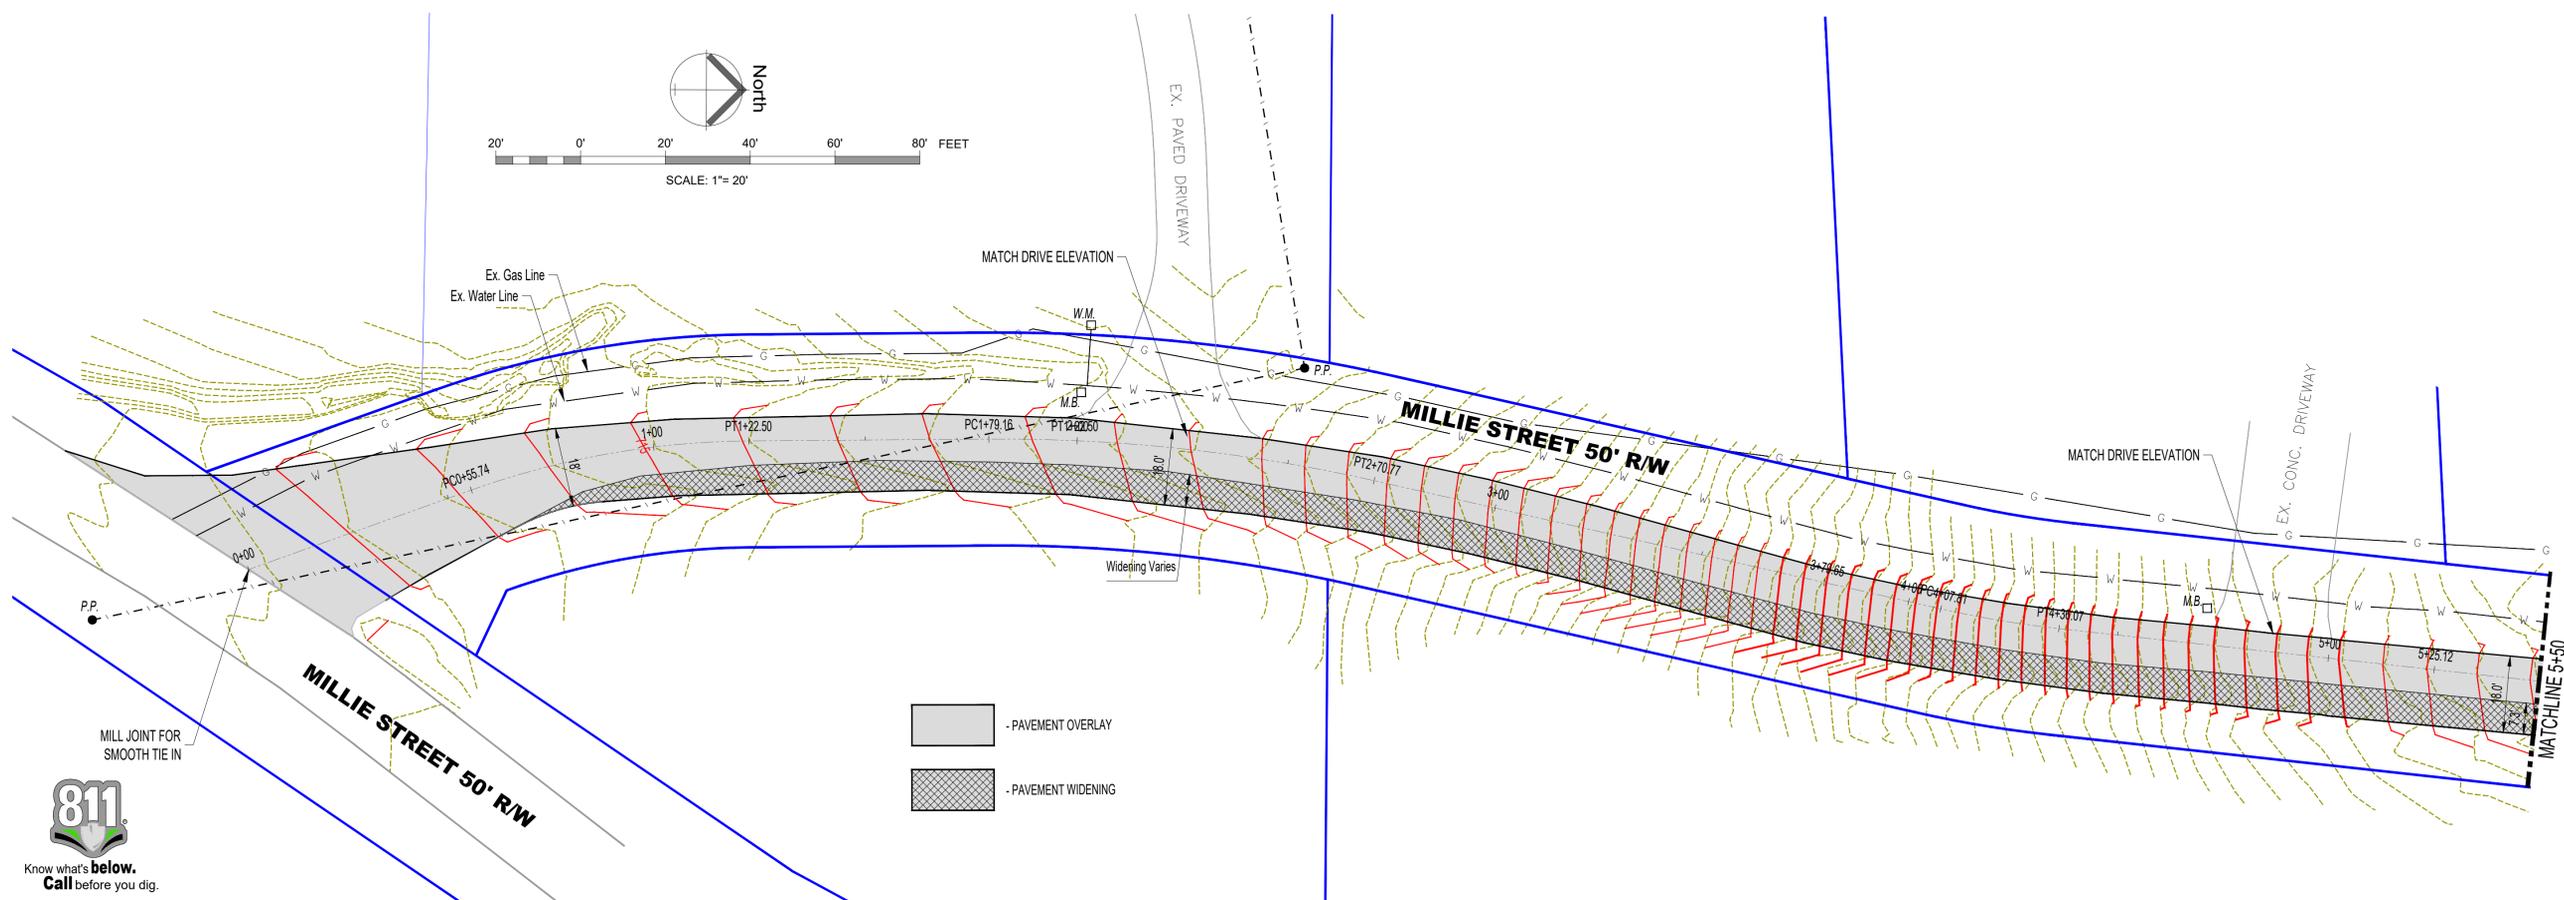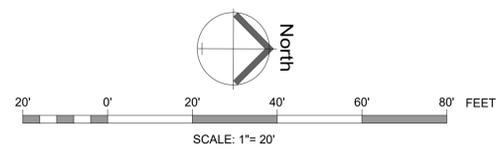

PLAN: STA. 0+00 - 5+50  
SCALE: 1" = 20'

PLAN SCALE: 1" = 20'  
PROFILE SCALE: 1" = 20' HORIZONTAL  
1" = 10' VERTICAL

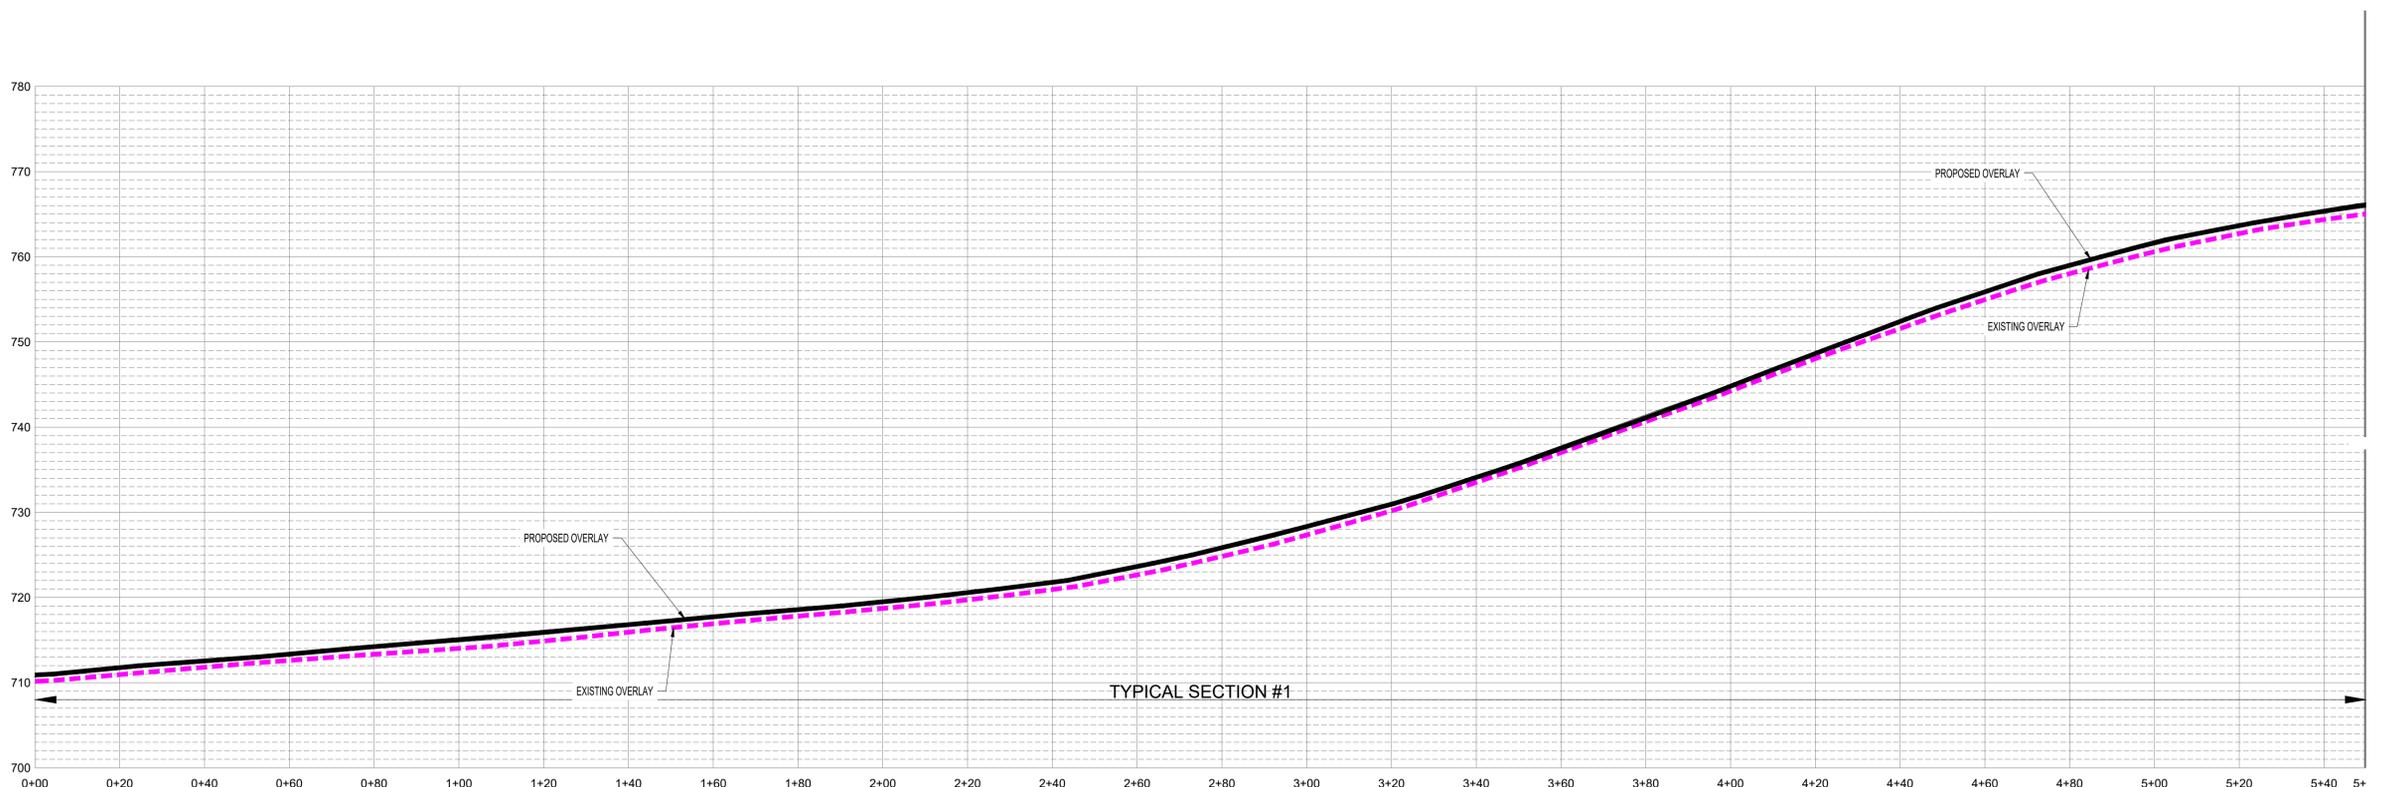

PROFILE: STA. 00+00 - 5+50  
SCALE: 1" = 20' HORIZONTAL  
SCALE: 1" = 10' VERTICAL

DATE	NUMBER	DESCRIPTION

25.006.12

**HagerCo-LLC**  
Civil & Structural Engineers  
kethhager@icloud.com  
1025 Montgomery Highway, Suite 110  
Birmingham, AL 35216  
Voice: 205-229-1738

PLAN & PROFILE  
0+00 - 5+50

SHEET NUMBER  
**C1.0**





THESE DRAWINGS ARE AN INSTRUMENT OF SERVICE AND ARE THE PROPERTY OF HAGERCO, LLC. NO REPRODUCTION OR USE OF DESIGN CONCEPTS ARE ALLOWED WITHOUT THE WRITTEN PERMISSION OF H.C. ANY VIOLATION OF THIS COPYRIGHT SHALL BE SUBJECT TO LEGAL ACTION.  
© COPYRIGHT 2025



07/28/25


DATE	NUMBER	DESCRIPTION

25.006.12


**HagerCo-LLC**  
Civil & Structural Engineers  
keithhager@icloud.com  
1025 Montgomery Highway, Suite 110  
Birmingham, AL 35216  
Voice: 205.229.1738

PLAN & PROFILE  
5+50 - 10+37.43

SHEET NUMBER  
**C1.1**

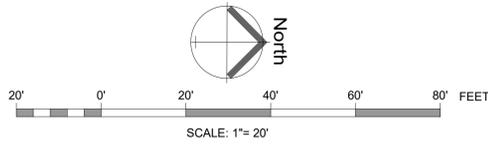


- PAVEMENT OVERLAY
- PAVEMENT WIDENING

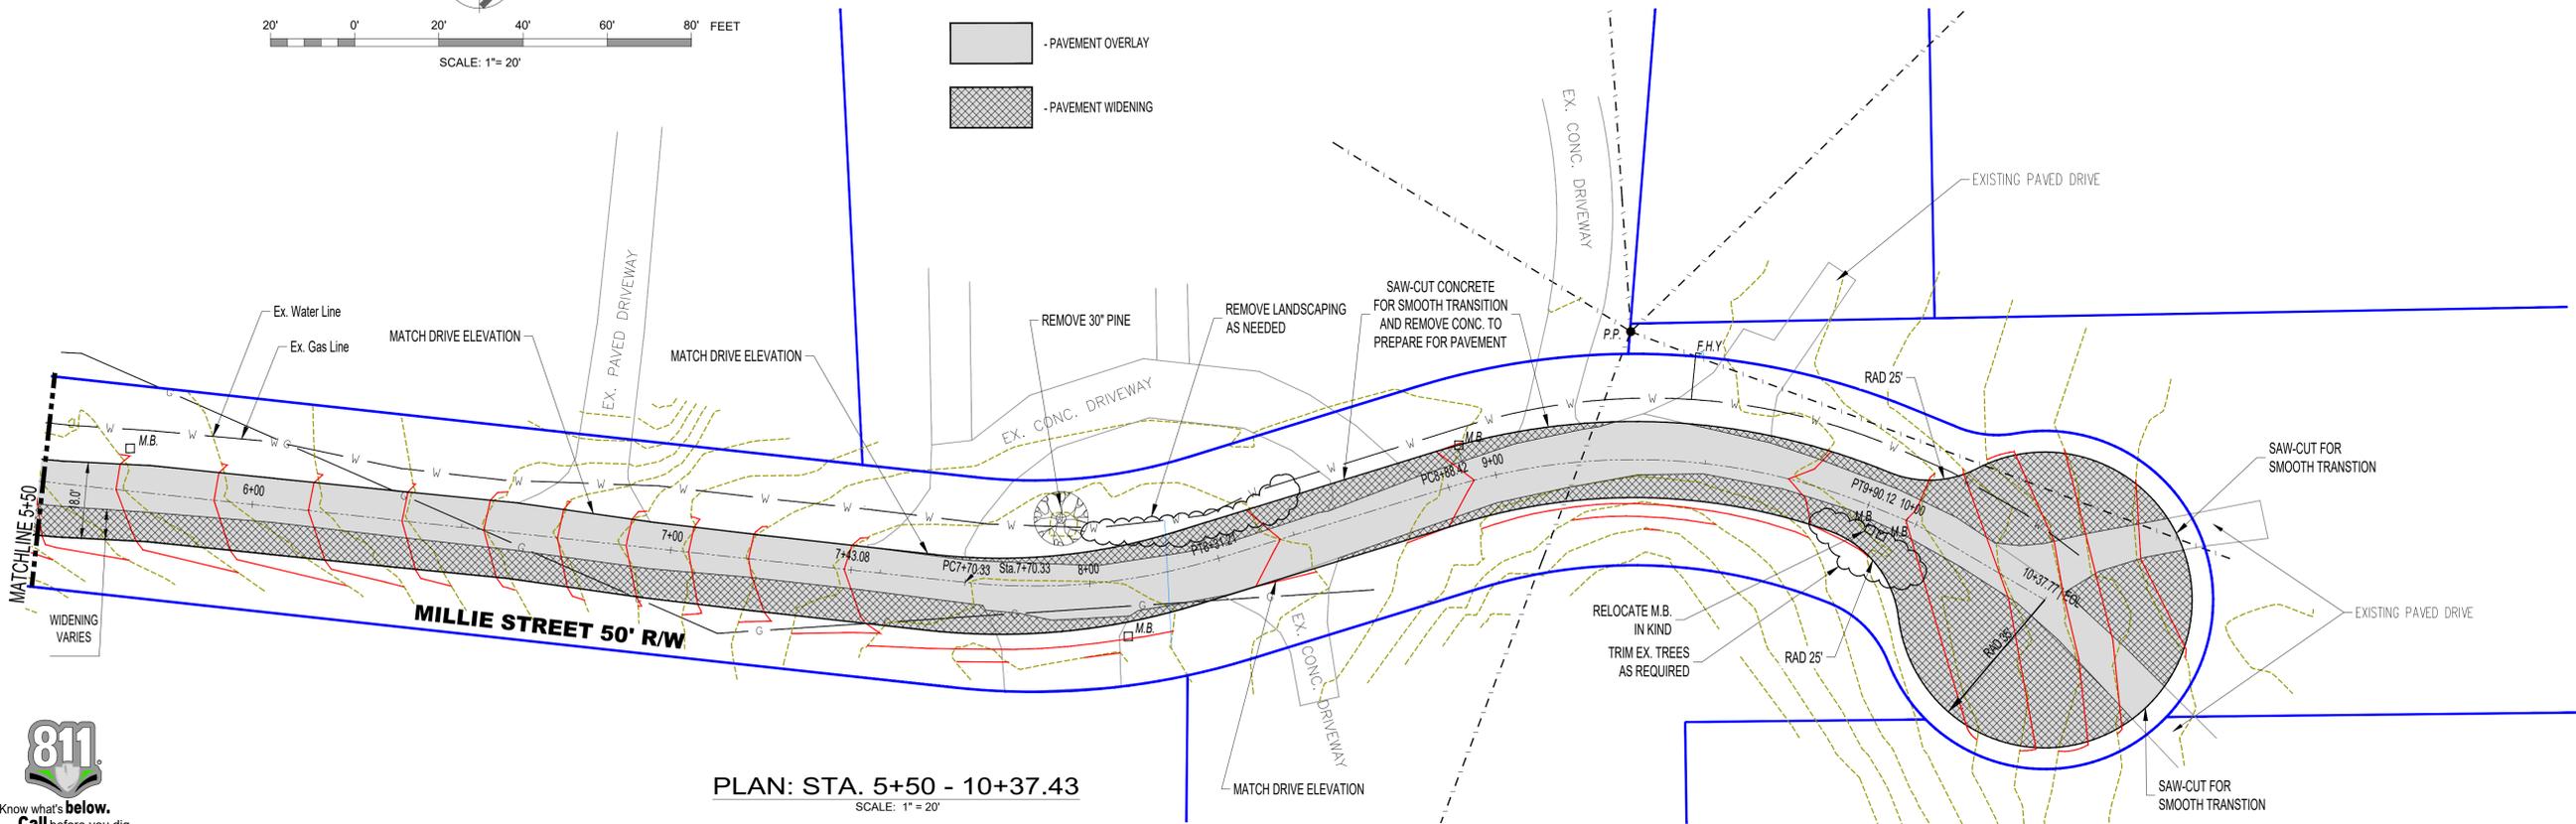

PLAN: STA. 5+50 - 10+37.43  
SCALE: 1" = 20'

PLAN SCALE: 1" = 20'  
PROFILE SCALE: 1" = 20' HORIZONTAL  
1" = 10' VERTICAL

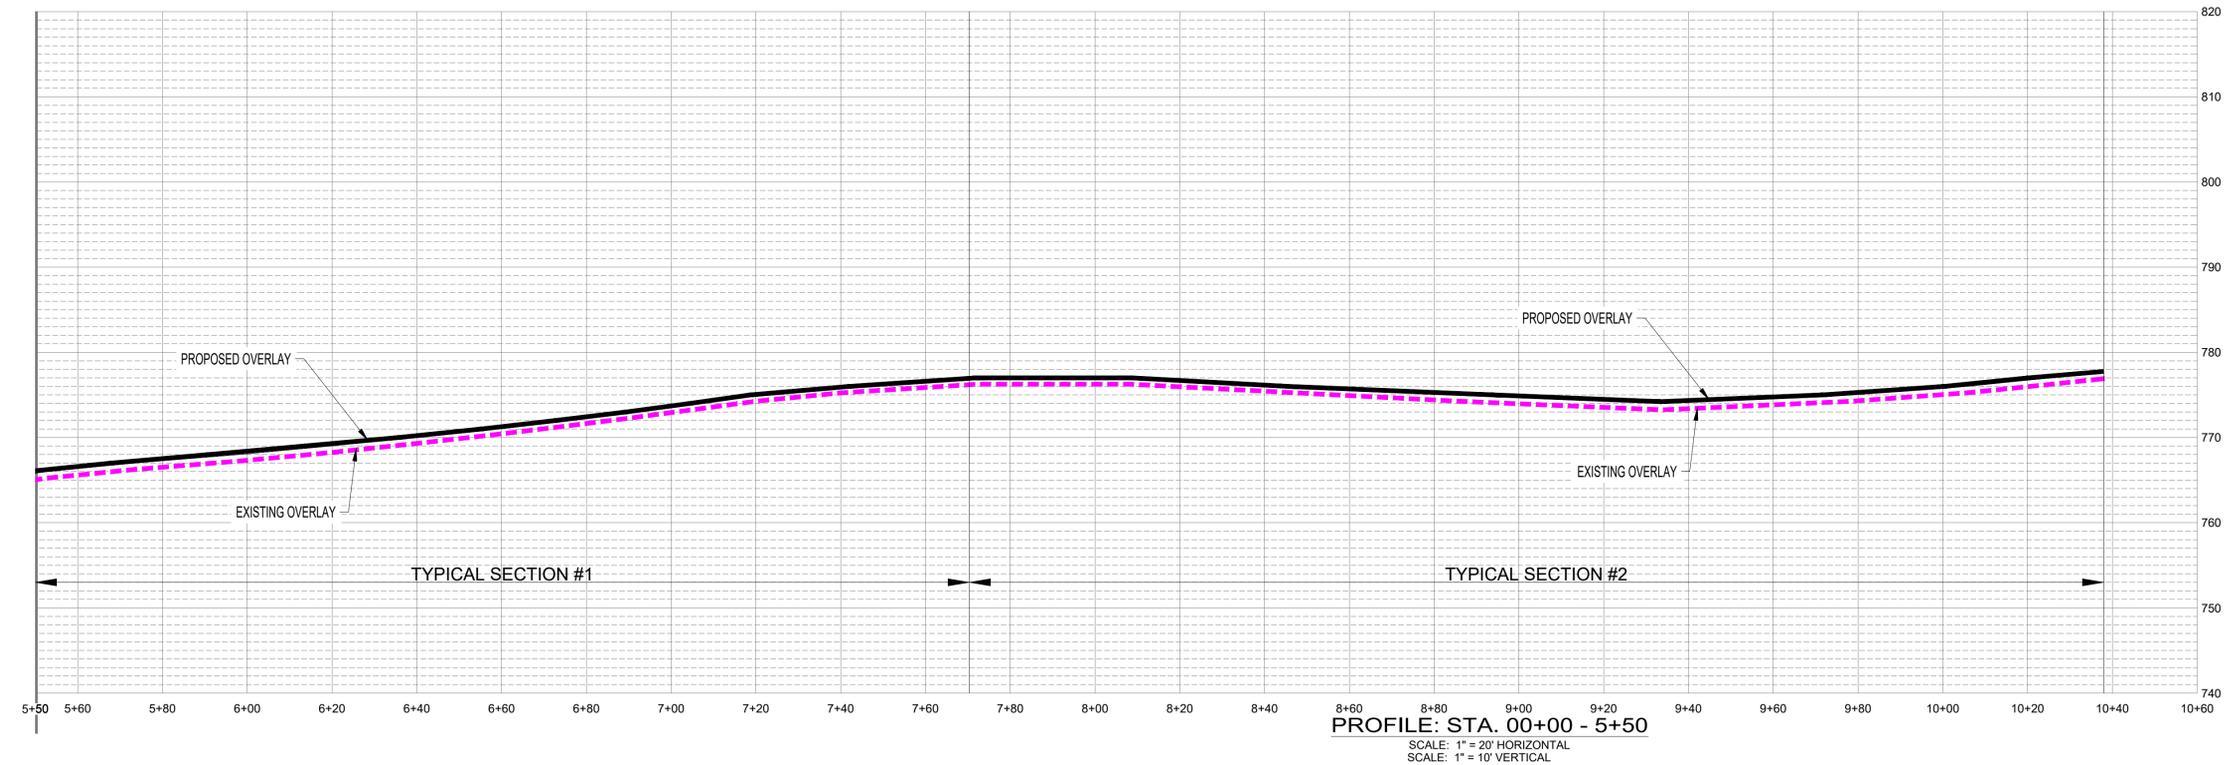

PROFILE: STA. 00+00 - 5+50  
SCALE: 1" = 20' HORIZONTAL  
SCALE: 1" = 10' VERTICAL





THESE DRAWINGS ARE AN INSTRUMENT OF SERVICE AND ARE THE PROPERTY OF HAGERCO, LLC. NO REPRODUCTION OR USE OF DESIGN CONCEPTS ARE ALLOWED WITHOUT THE WRITTEN PERMISSION OF H.C. ANY VIOLATION OF THIS COPYRIGHT SHALL BE SUBJECT TO LEGAL ACTION.  
© COPYRIGHT 2025

ALABAMA REGISTERED PROFESSIONAL ENGINEER  
No. 24695  
*[Signature]*  
07/25/25



DATE	NUMBER	DESCRIPTION

25.006.12

**HagerCo-LLC**  
Civil & Structural Engineers  
kath@hagerco.com  
1025 Montgomery Highway, Suite 110  
Birmingham, AL 35216  
Voice: 205.229.1738

CROSS SECTIONS  
0+50 - 5+00

SHEET NUMBER  
**C2.0**

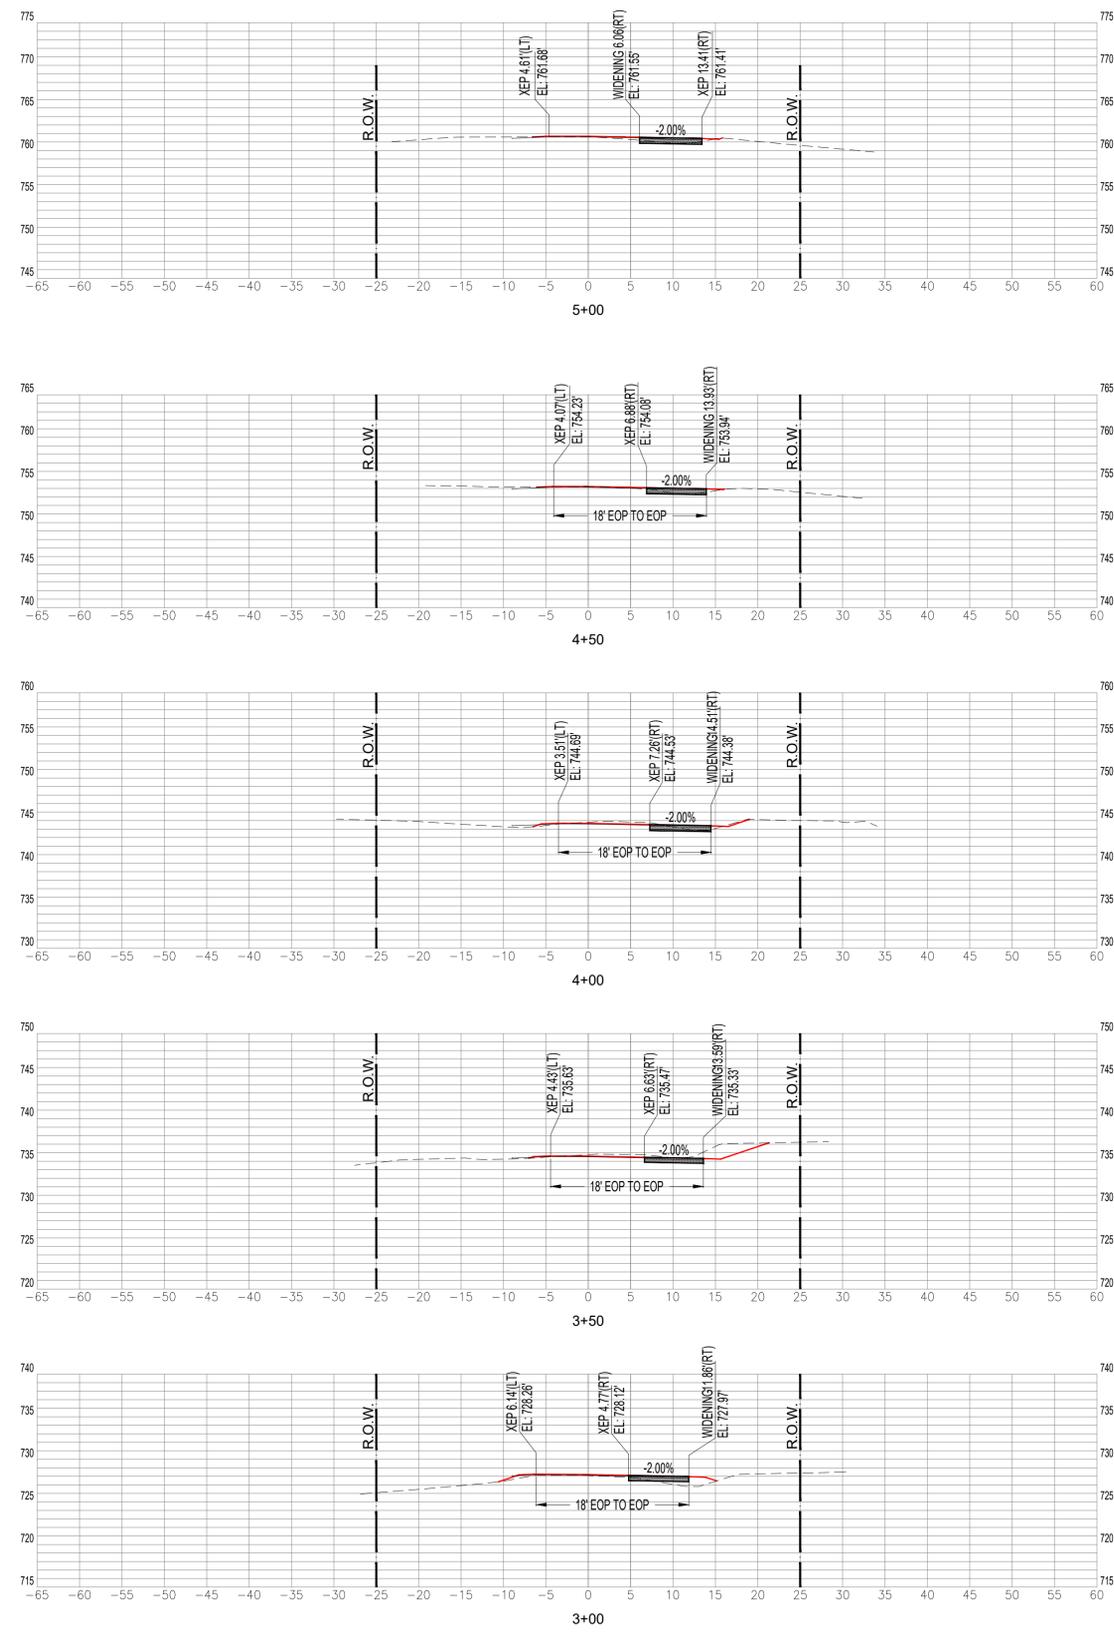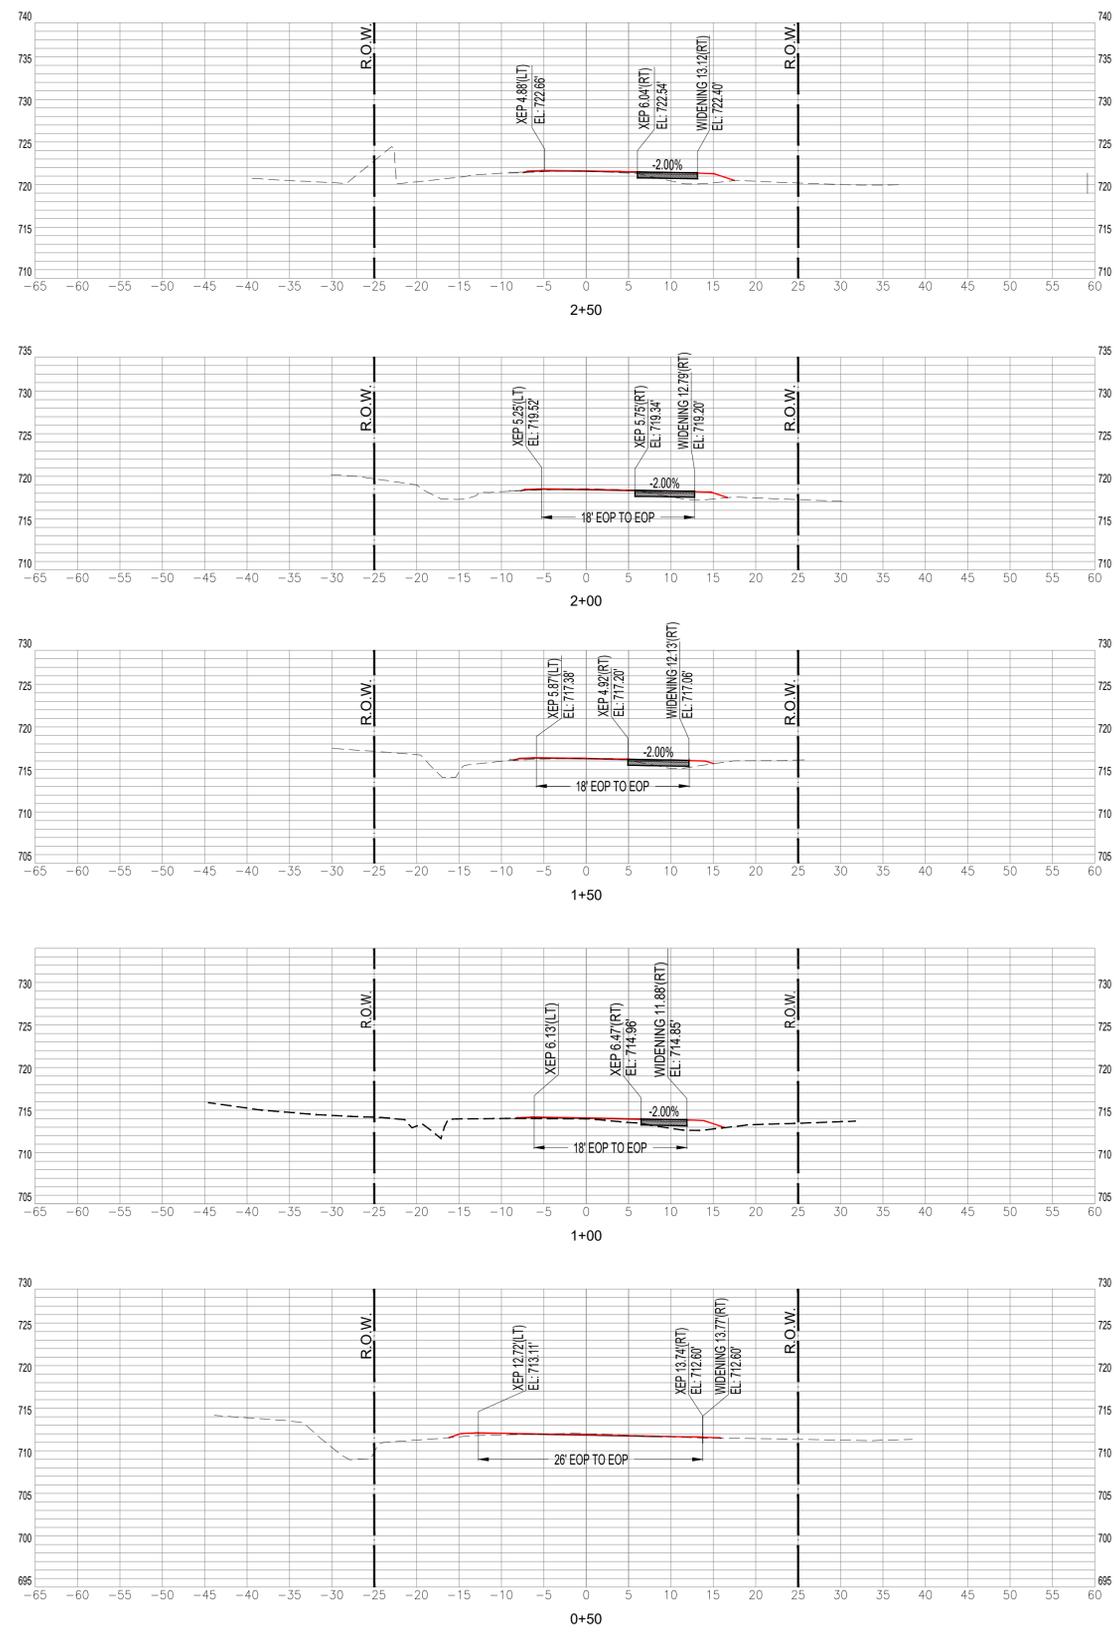

H-10  
V-10



THESE DRAWINGS ARE AN INSTRUMENT OF SERVICE AND ARE THE PROPERTY OF HAGERCO, LLC. NO REPRODUCTION OR USE OF DESIGN CONCEPTS ARE ALLOWED WITHOUT THE WRITTEN PERMISSION OF HAGERCO, LLC. ANY VIOLATION OF THIS COPYRIGHT SHALL BE SUBJECT TO LEGAL ACTION.  
© COPYRIGHT 2025



07/25/25






DATE	NUMBER	DESCRIPTION

25.006.12






**HagerCo-LLC**  
Civil & Structural Engineers  
keithhager@icloud.com  
1025 Montgomery Highway, Suite 110  
Birmingham, AL 35216  
Voice: 205.229.1738

CROSS SECTIONS  
5+50 - 10+00

SHEET NUMBER  
**C2.1**

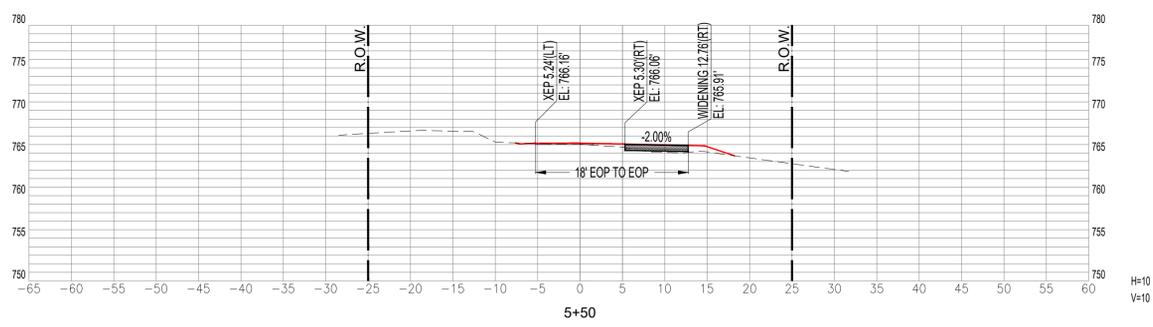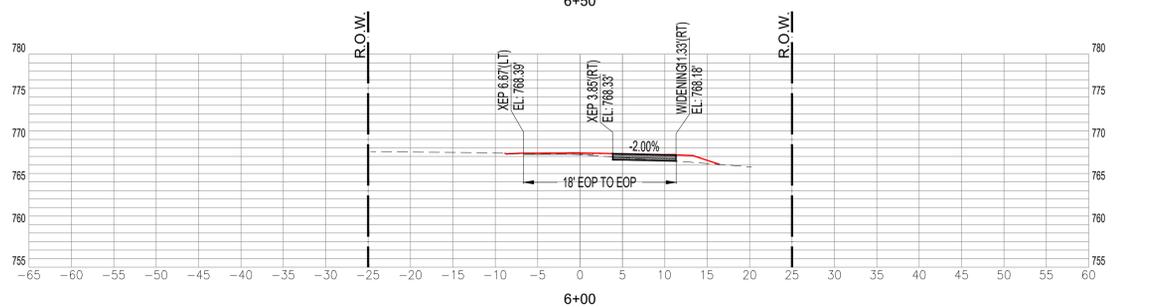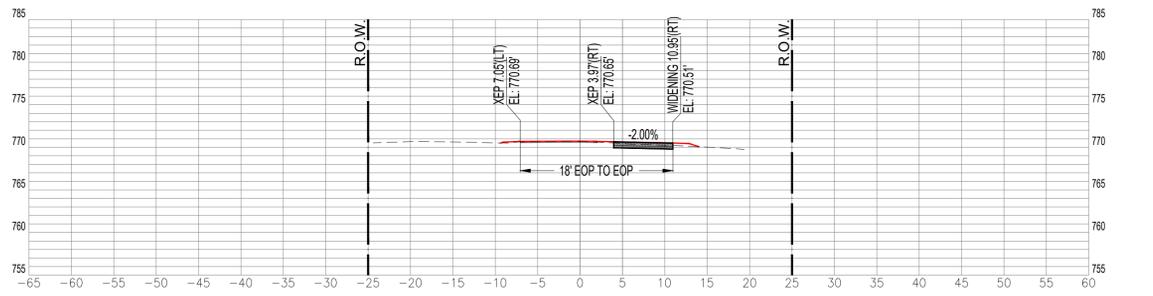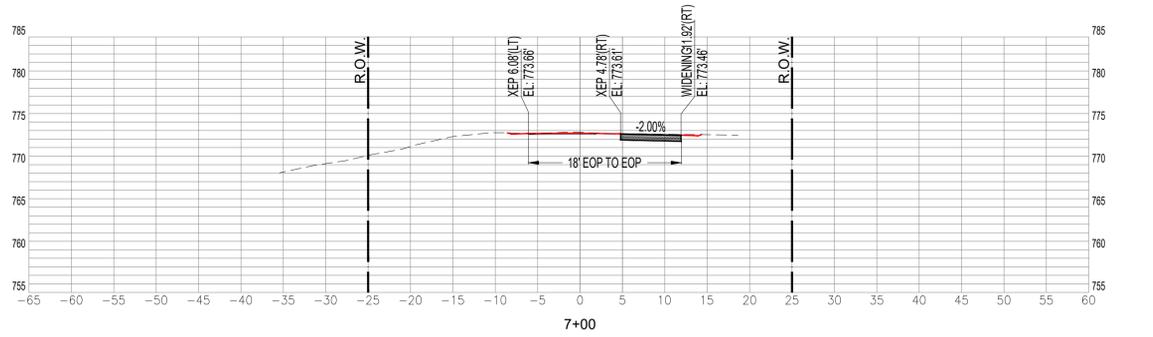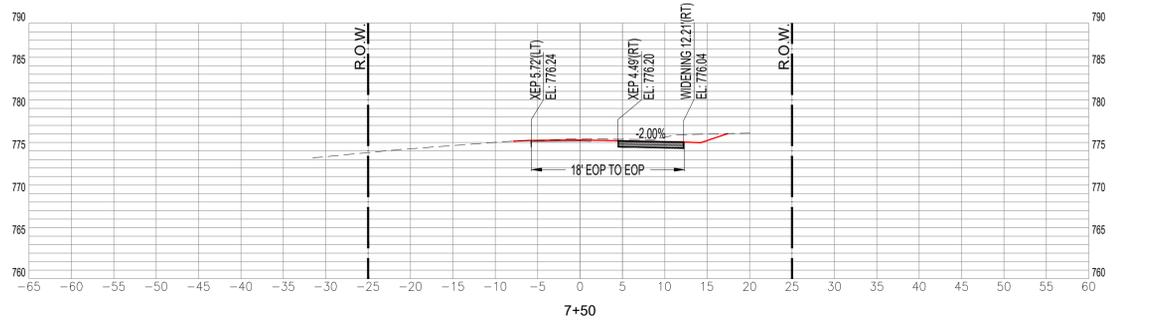

H=10  
V=10

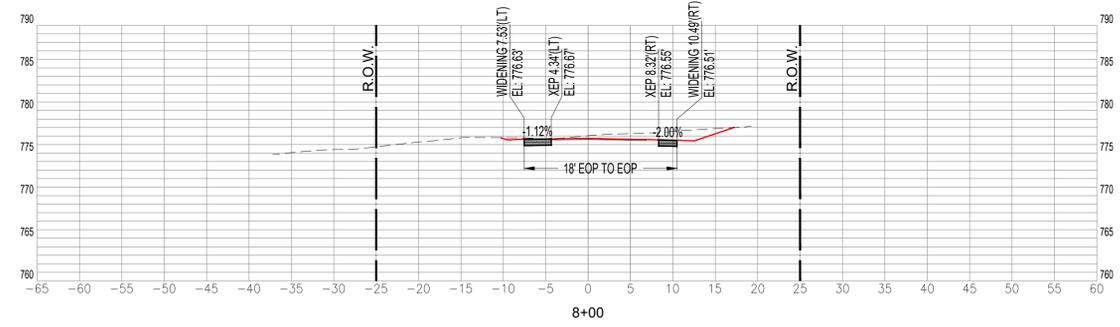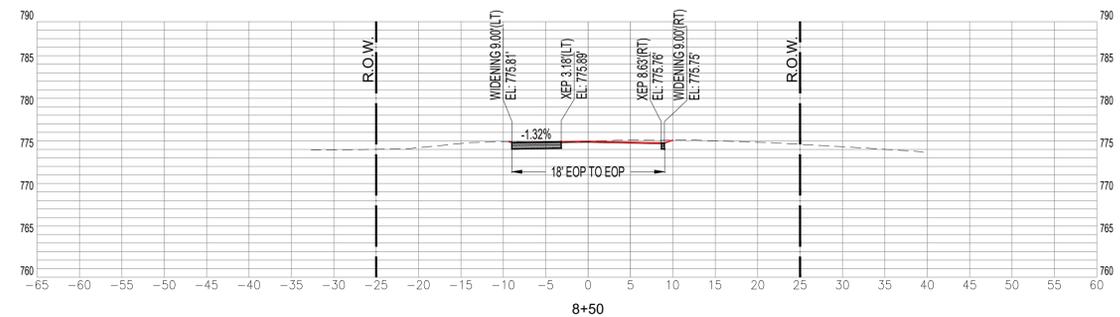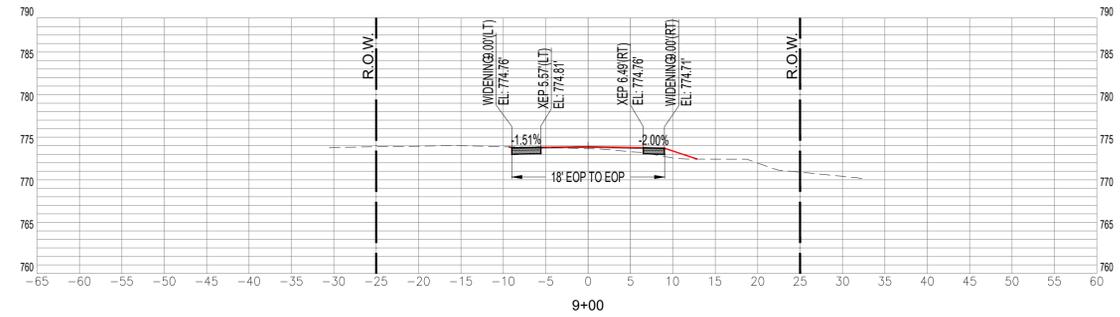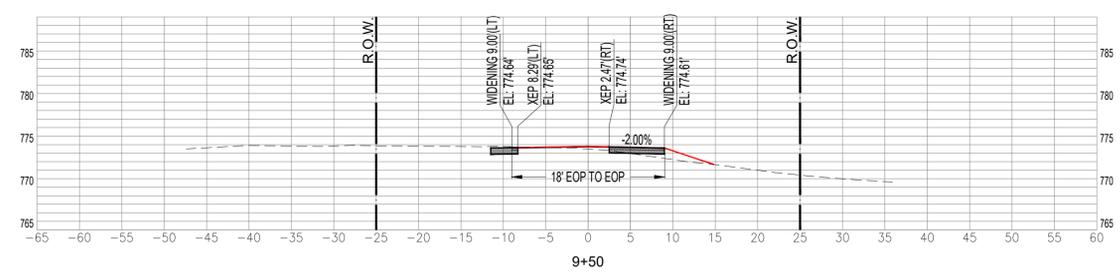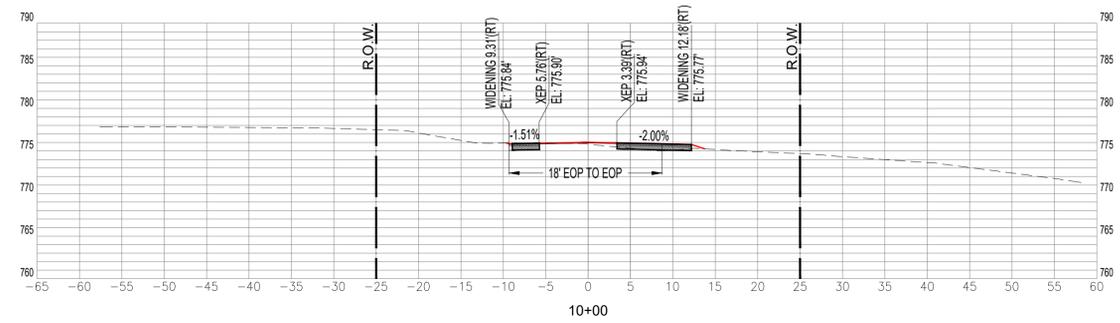

H=10  
V=10



THESE DRAWINGS ARE AN INSTRUMENT OF SERVICE AND ARE THE PROPERTY OF HAGERCO, LLC. NO REPRODUCTION OR USE OF DESIGN CONCEPTS ARE ALLOWED WITHOUT THE WRITTEN PERMISSION OF HAGERCO, LLC. ANY VIOLATION OF THIS COPYRIGHT SHALL BE SUBJECT TO LEGAL ACTION.  
© COPYRIGHT 2025




07/29/25

REQUIRED MATERIALS LEGEND

LEGEND#	ITEM DESCRIPTION
Ⓐ	EXISTING PAVEMENT SURFACE
①	1" 416-A BITUMINOUS CONCRETE WEARING SURFACE
②	2" 414-A BITUMINOUS CONCRETE BINDER LAYER
③	6" COMPACTED THICKNESS- 301-A CRUSHED AGGREGATE BASE COURSE,
④	4" TOPSOIL- 650-B

■ SUB-GRADE COMPACTED TO 98% S.P.D. OR TO SATISFACTION OF ENGINEER TO A MIN. DEPTH OF 6"

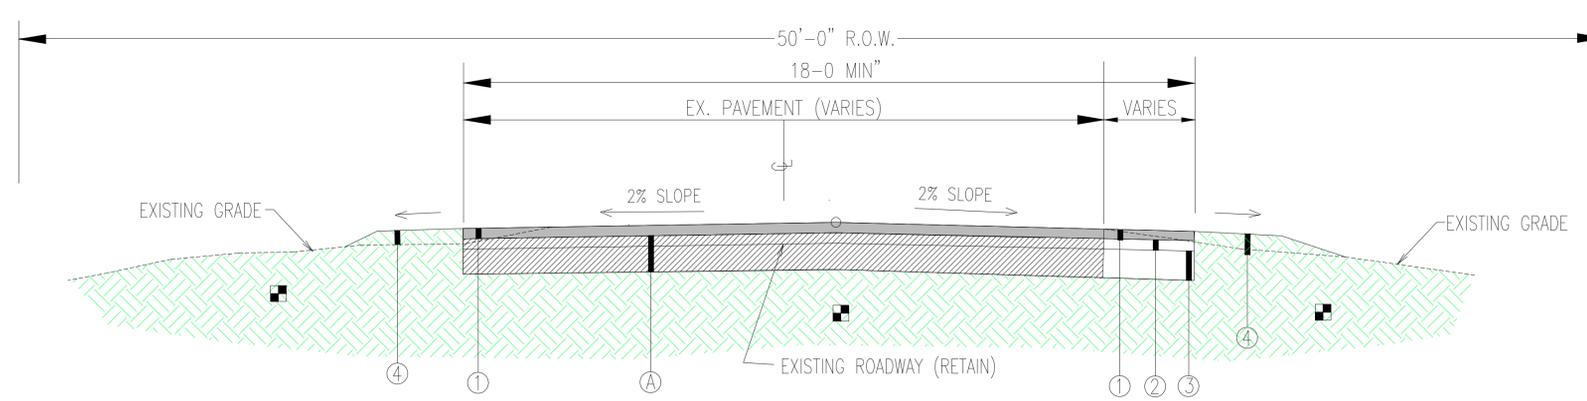


**TYPICAL SECTION #1: STA. 0+00 -> STA. 7+70.33**  
NOT TO SCALE

REQUIRED MATERIALS LEGEND

LEGEND#	ITEM DESCRIPTION
Ⓐ	EXISTING PAVEMENT SURFACE
①	1" 416-A BITUMINOUS CONCRETE WEARING SURFACE
②	2" 414-A BITUMINOUS CONCRETE BINDER LAYER
③	6" COMPACTED THICKNESS- 301-A CRUSHED AGGREGATE BASE COURSE,
④	4" TOPSOIL- 650-B

■ SUB-GRADE COMPACTED TO 98% S.P.D. OR TO SATISFACTION OF ENGINEER TO A MIN. DEPTH OF 6"

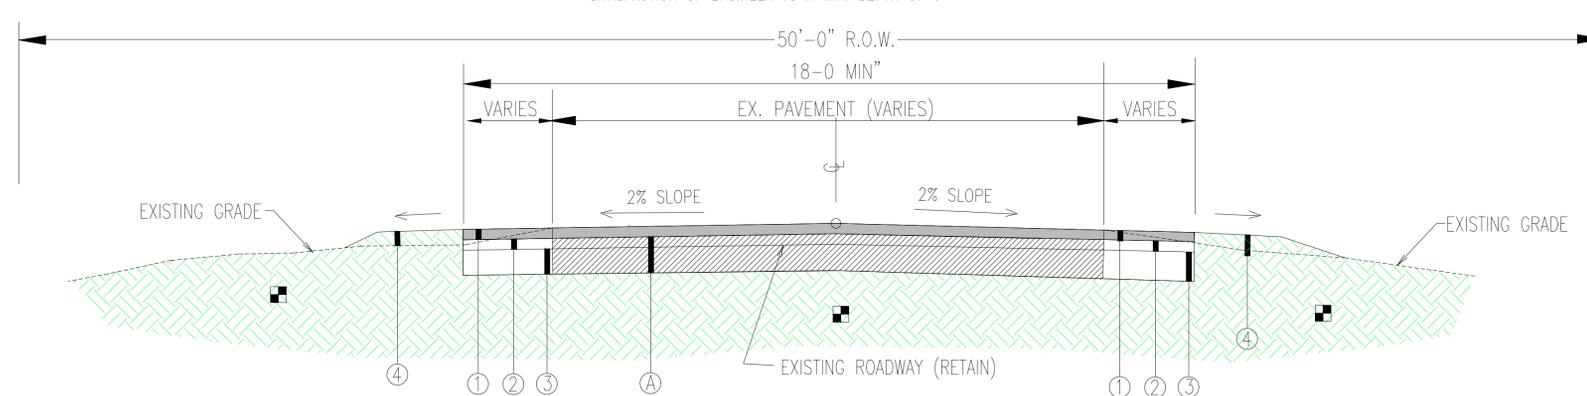

**TYPICAL SECTION #2: STA. 7+70.33 -> STA. 10+37.77 (EOL)**  
NOT TO SCALE

DESCRIPTION

NUMBER

DATE

25.006.12

**HagerCo-LLC**  
Civil & Structural Engineers  
keithhager@icloud.com  
1025 Montgomery Highway, Suite 110  
Birmingham, AL 35216  
Voice: 205.229.1738

CROSS SECTIONS  
5+50 - 10+00

SHEET NUMBER  
**C2.1**